

GENERAL NOTES  
A. REFER TO P.C. DRAWINGS FOR EXTENT OF OTHER RELATED WORK.


IDENTIFICATION STAMP  
DIV. OF THE STATE ARCHITECT  
APP: 01-122439 INC:  
REVIEWED FOR  
SS ☒ FLS ☒ ACS ☒  
DATE: 05/22/2025  
(DSA STAMP AREA)

FA

FINNEY

ARCHITECTS

2155 SOUTH BASCOM AVE.  
SUITE 250  
CAMPBELL, CA 95008  
PHONE: 408-398-1450

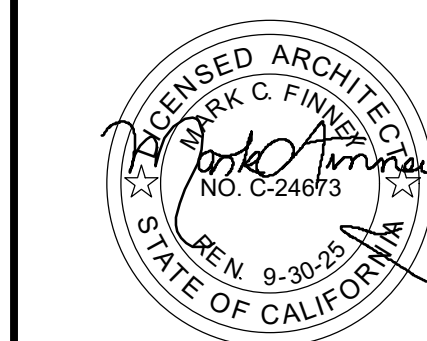


OVERALL SITE PLAN

NEW SHAY STRUCTURES AT  
GATEWAY CENTER  
7151 HANNA STREET, GILROY, CA 95020  
SANTA CLARA COUNTY OFFICE OF EDUCATION

REVISIONS	NO.	ITEM	DATE
	01	DSA SUBMITTAL	05/22/2025

DRAWN BY:	MR
CHECKED BY:	MB
PROJECT NO:	DATE:
24038.01	05/22/2025

A0.1

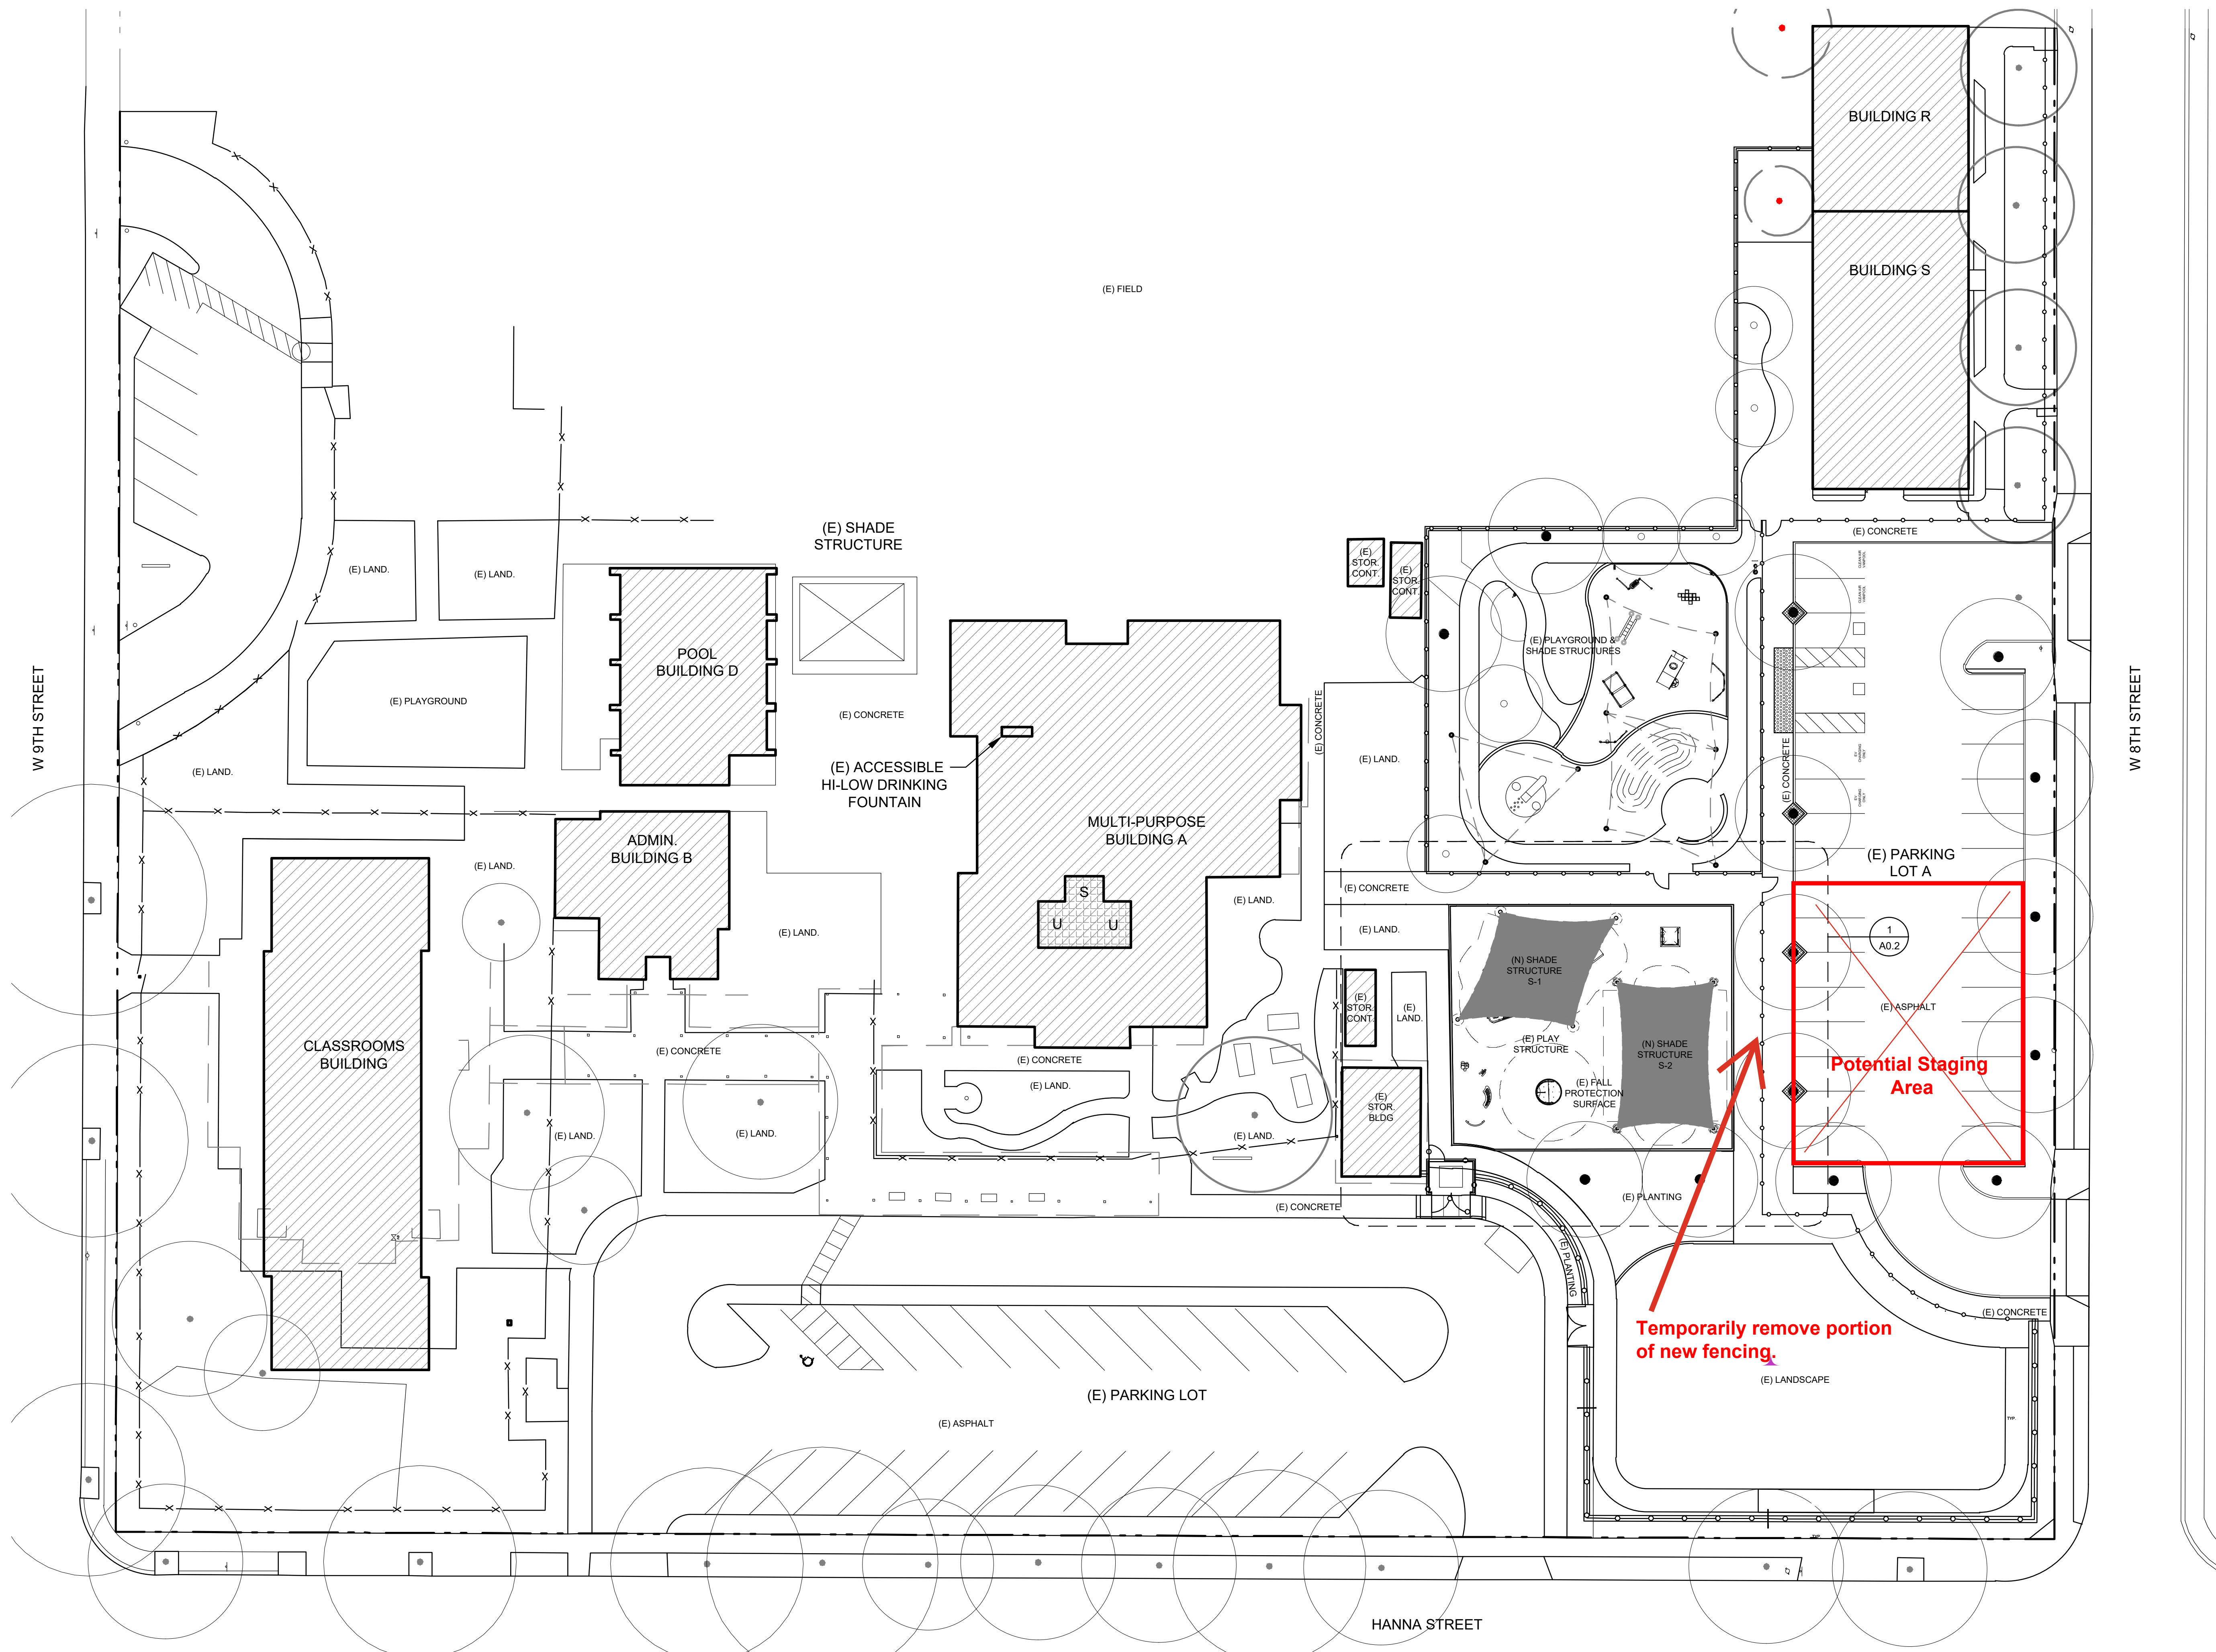

GRAPHIC KEY

- EXISTING ROOF OVERHANG
- EXISTING CHAINLINK FENCE
- EXISTING DECORATIVE FENCE
- EXISTING BUILDING
- NEW SHADE STRUCTURE

1 OVERALL SITE PLAN

1" = 20'-0"  
0 5' 10' 20' 40' 80'

