


BLDG. 3 - FLOOR 1

THIS IS NOT AN AS-BUILT, USE FOR PRESENTATION PURPOSES ONLY

SCC OFFICE OF EDUCATION
 NORTH BUILDING - 1ST FLOOR
 SANTA CLARA COUNTY

1290 RIDDER PARK DR, SAN JOSE, CA 95131
 SCALE: NTS



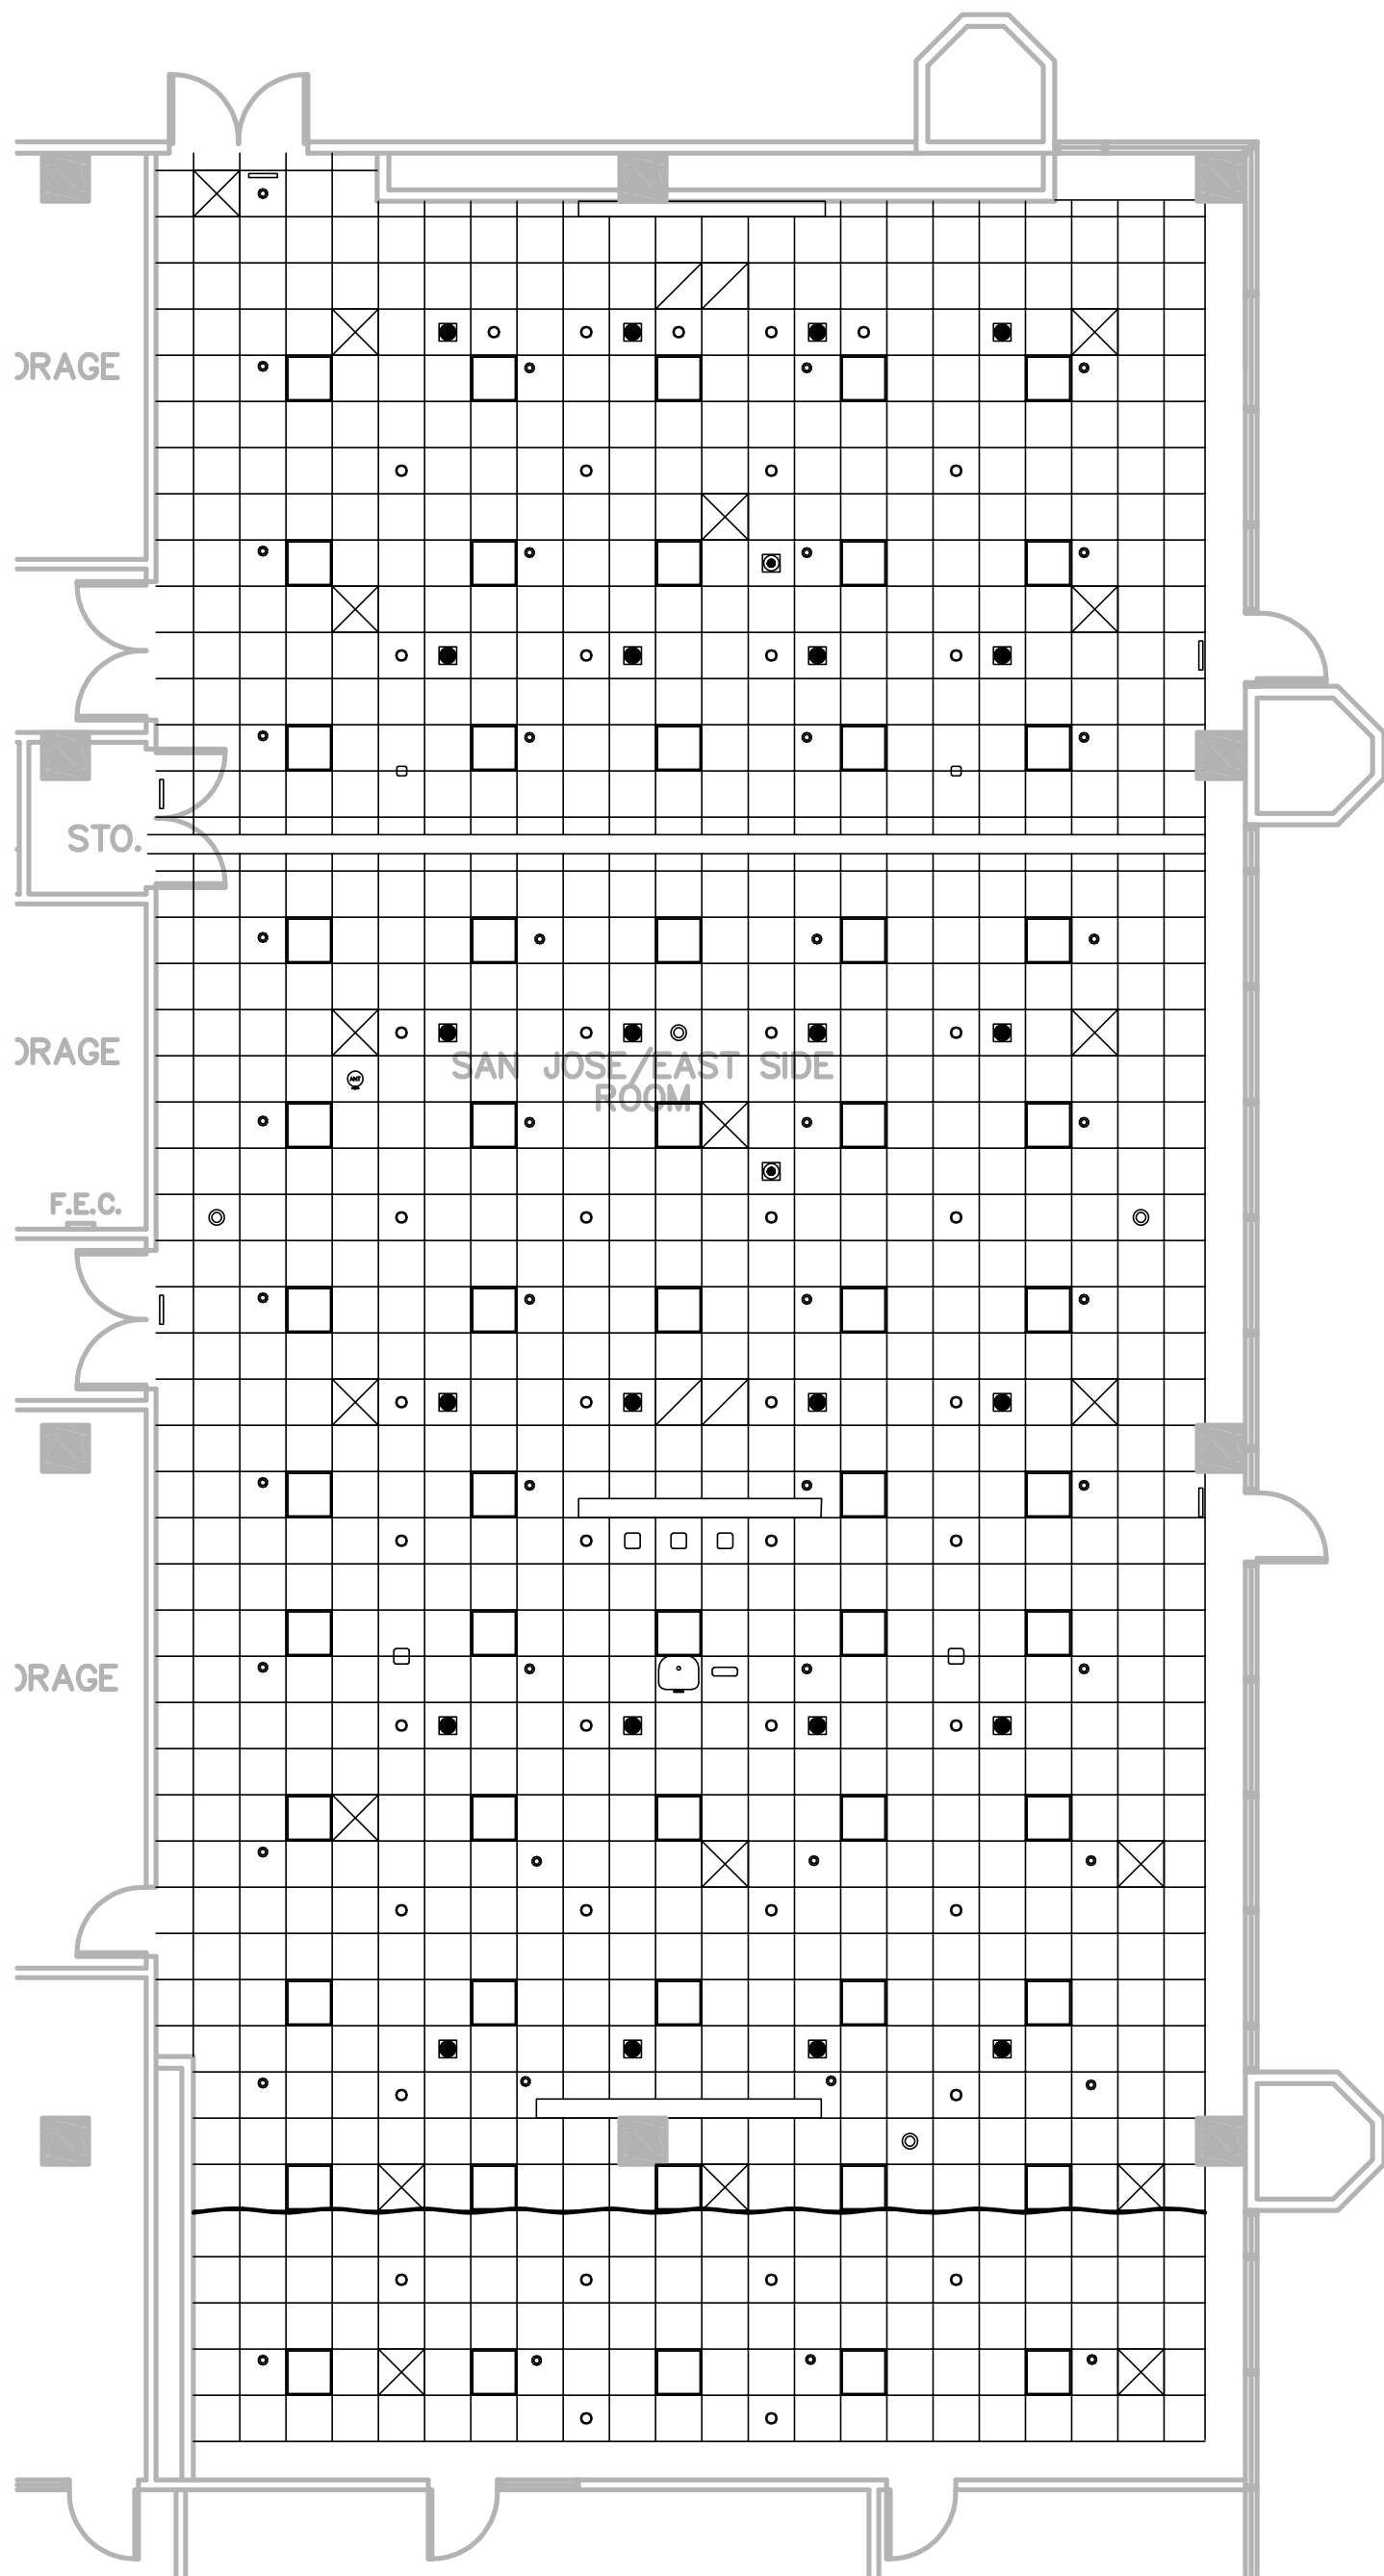


- | | | | | | | | |
|--|-----------------------|--|------------|--|----------------------|--|-------------------------|
| | 24"x24" LIGHT FIXTURE | | WIFI | | FIRE SPRINKLER | | INTERCOM SYSTEM SPEAKER |
| | MECHANICAL RETURN AIR | | DOWN LIGHT | | CELL BOOSTER ANTENNA | | PROJECTOR |
| | MECHANICAL REGISTER | | SPEAKER | | SECURITY CAMERA | | PROJECTOR CONTROLLER |

SAN JOSE ROOM RCP
SCCOE

SCALE: 1" = 1/8"



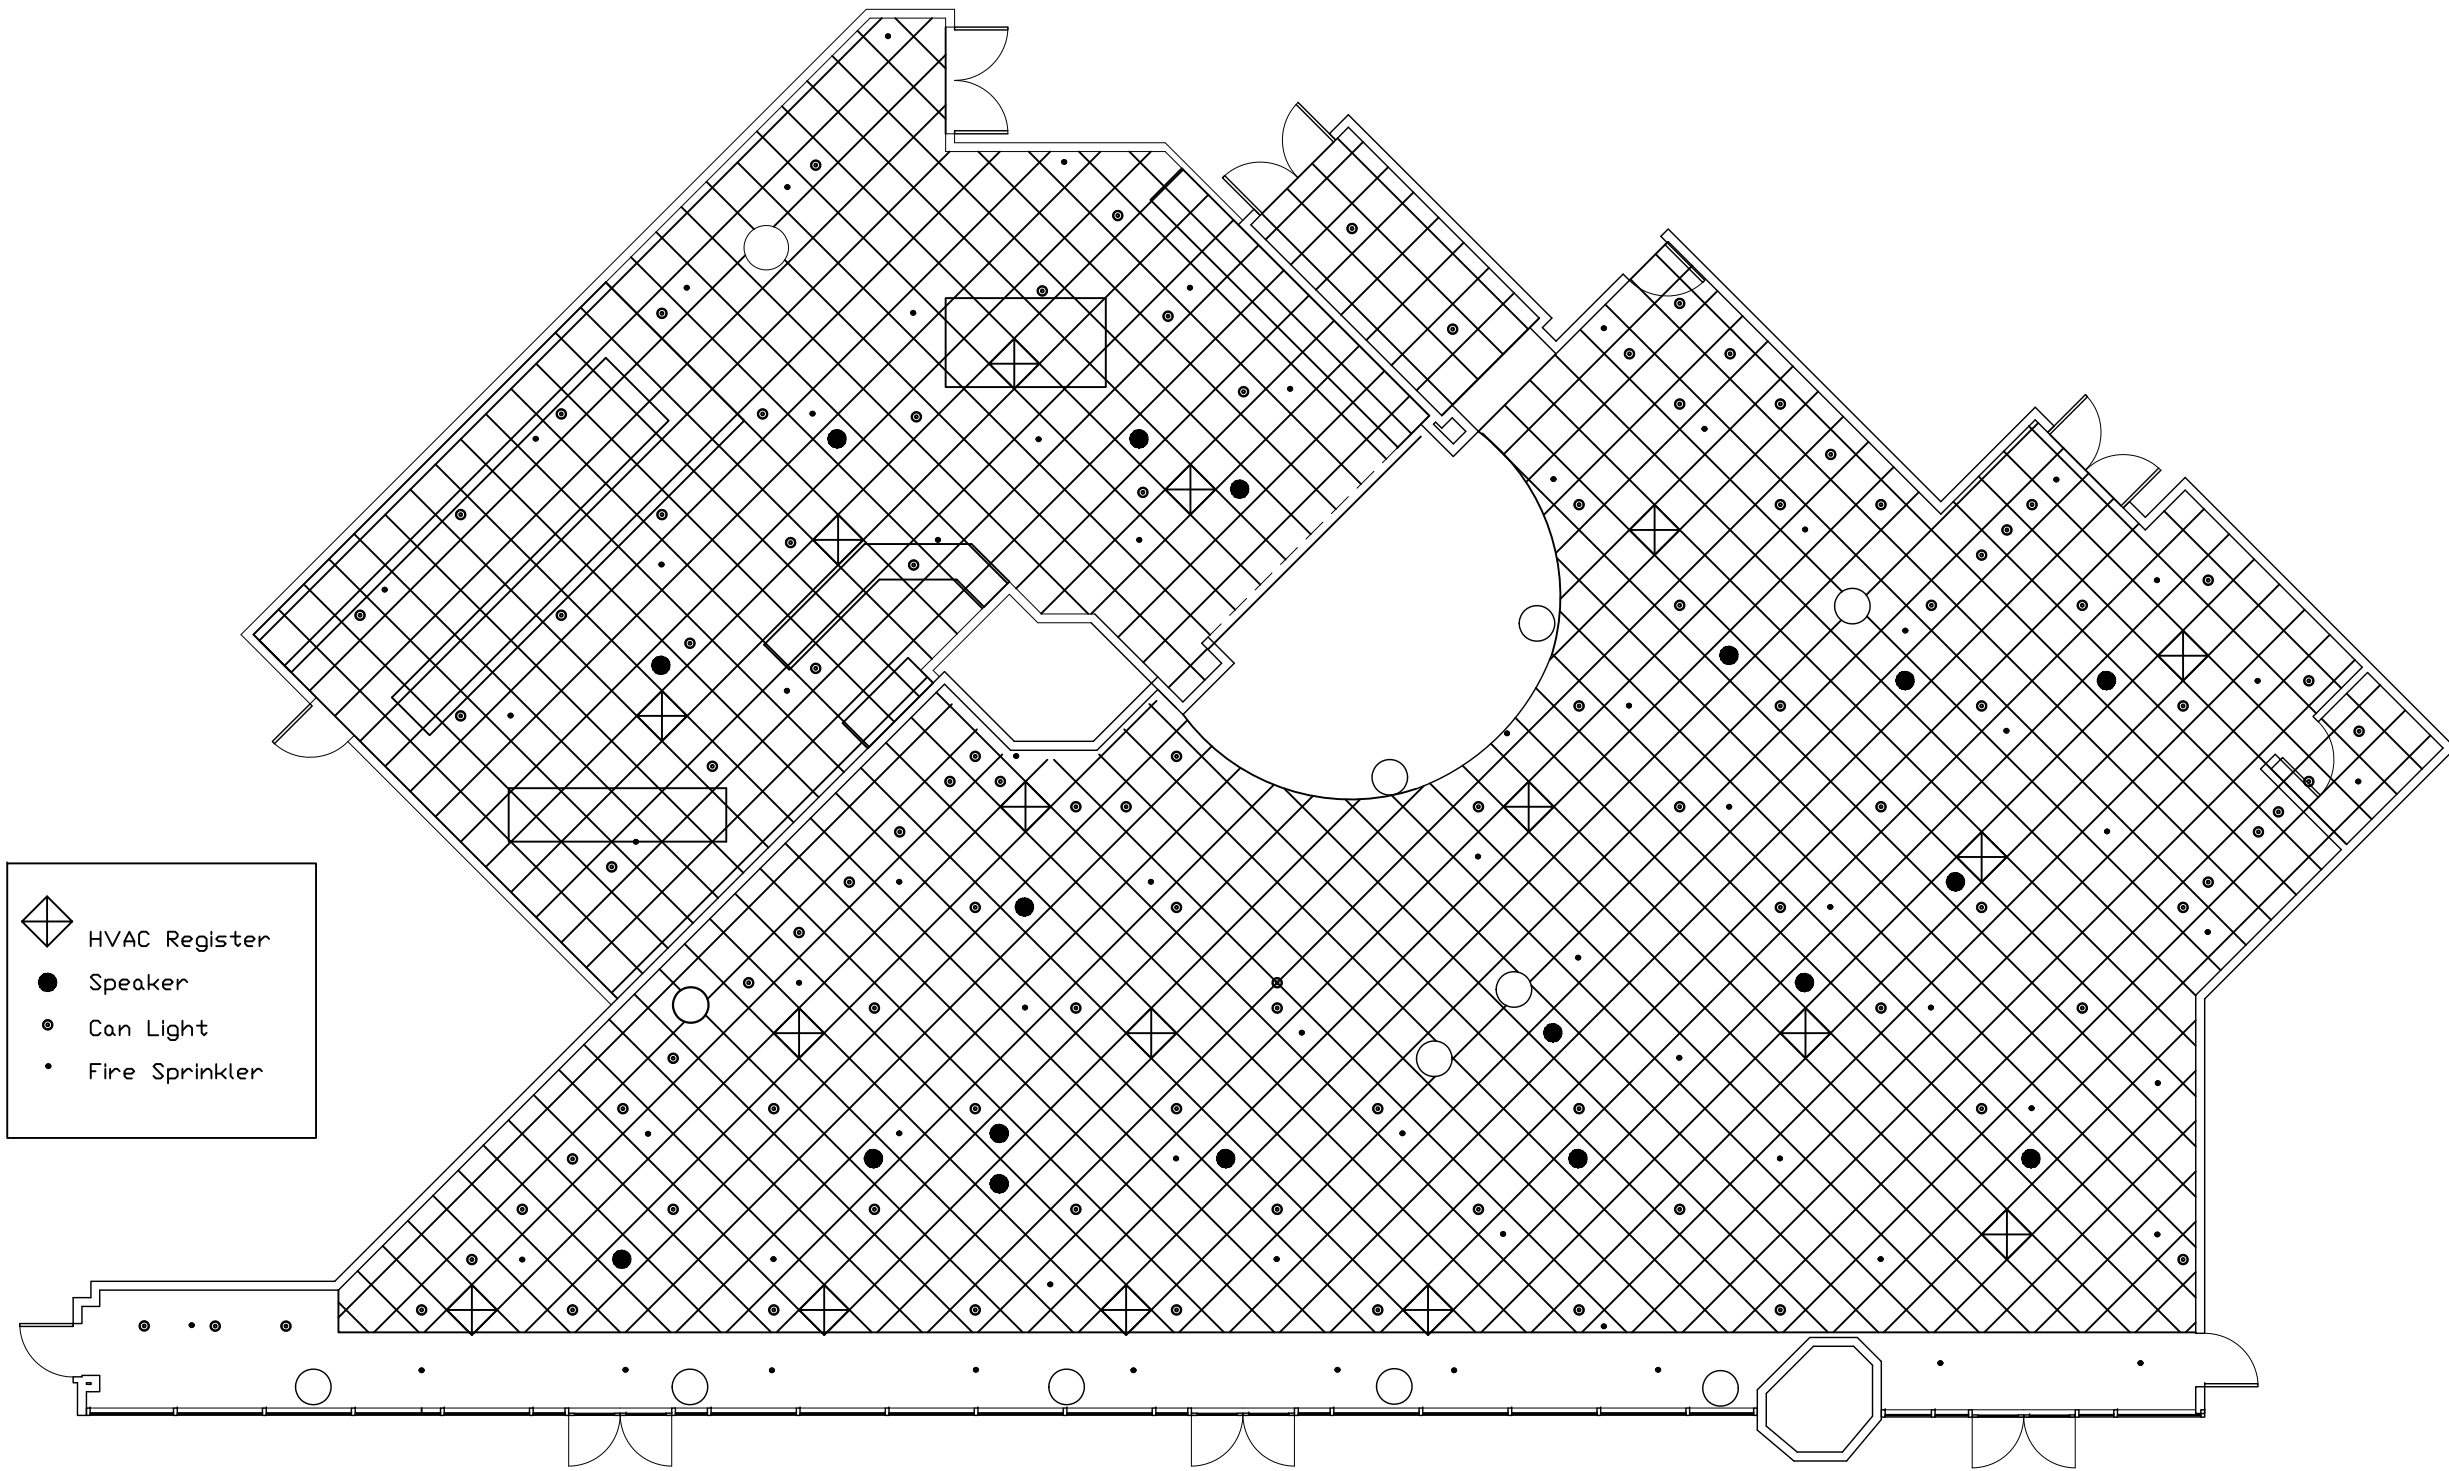

- ◆ HVAC Register
- Speaker
- Can Light
- Fire Sprinkler

RIDDER PARK CAFE
CEILING PLAN